


betreffend den Bebauungsplan S-590 für Flächen in Bereich Rohdenweg, Dreiläcker Kanal, Krusenweg

- Das in Geltungsbereich liegende Bauland wird festgesetzt als: (1) Gewerbegebiet (GE und GE 1) a) Zulässig sind: 1. Gewerbebetriebe aller Art, Lagerhäuser, Lagerplätze...

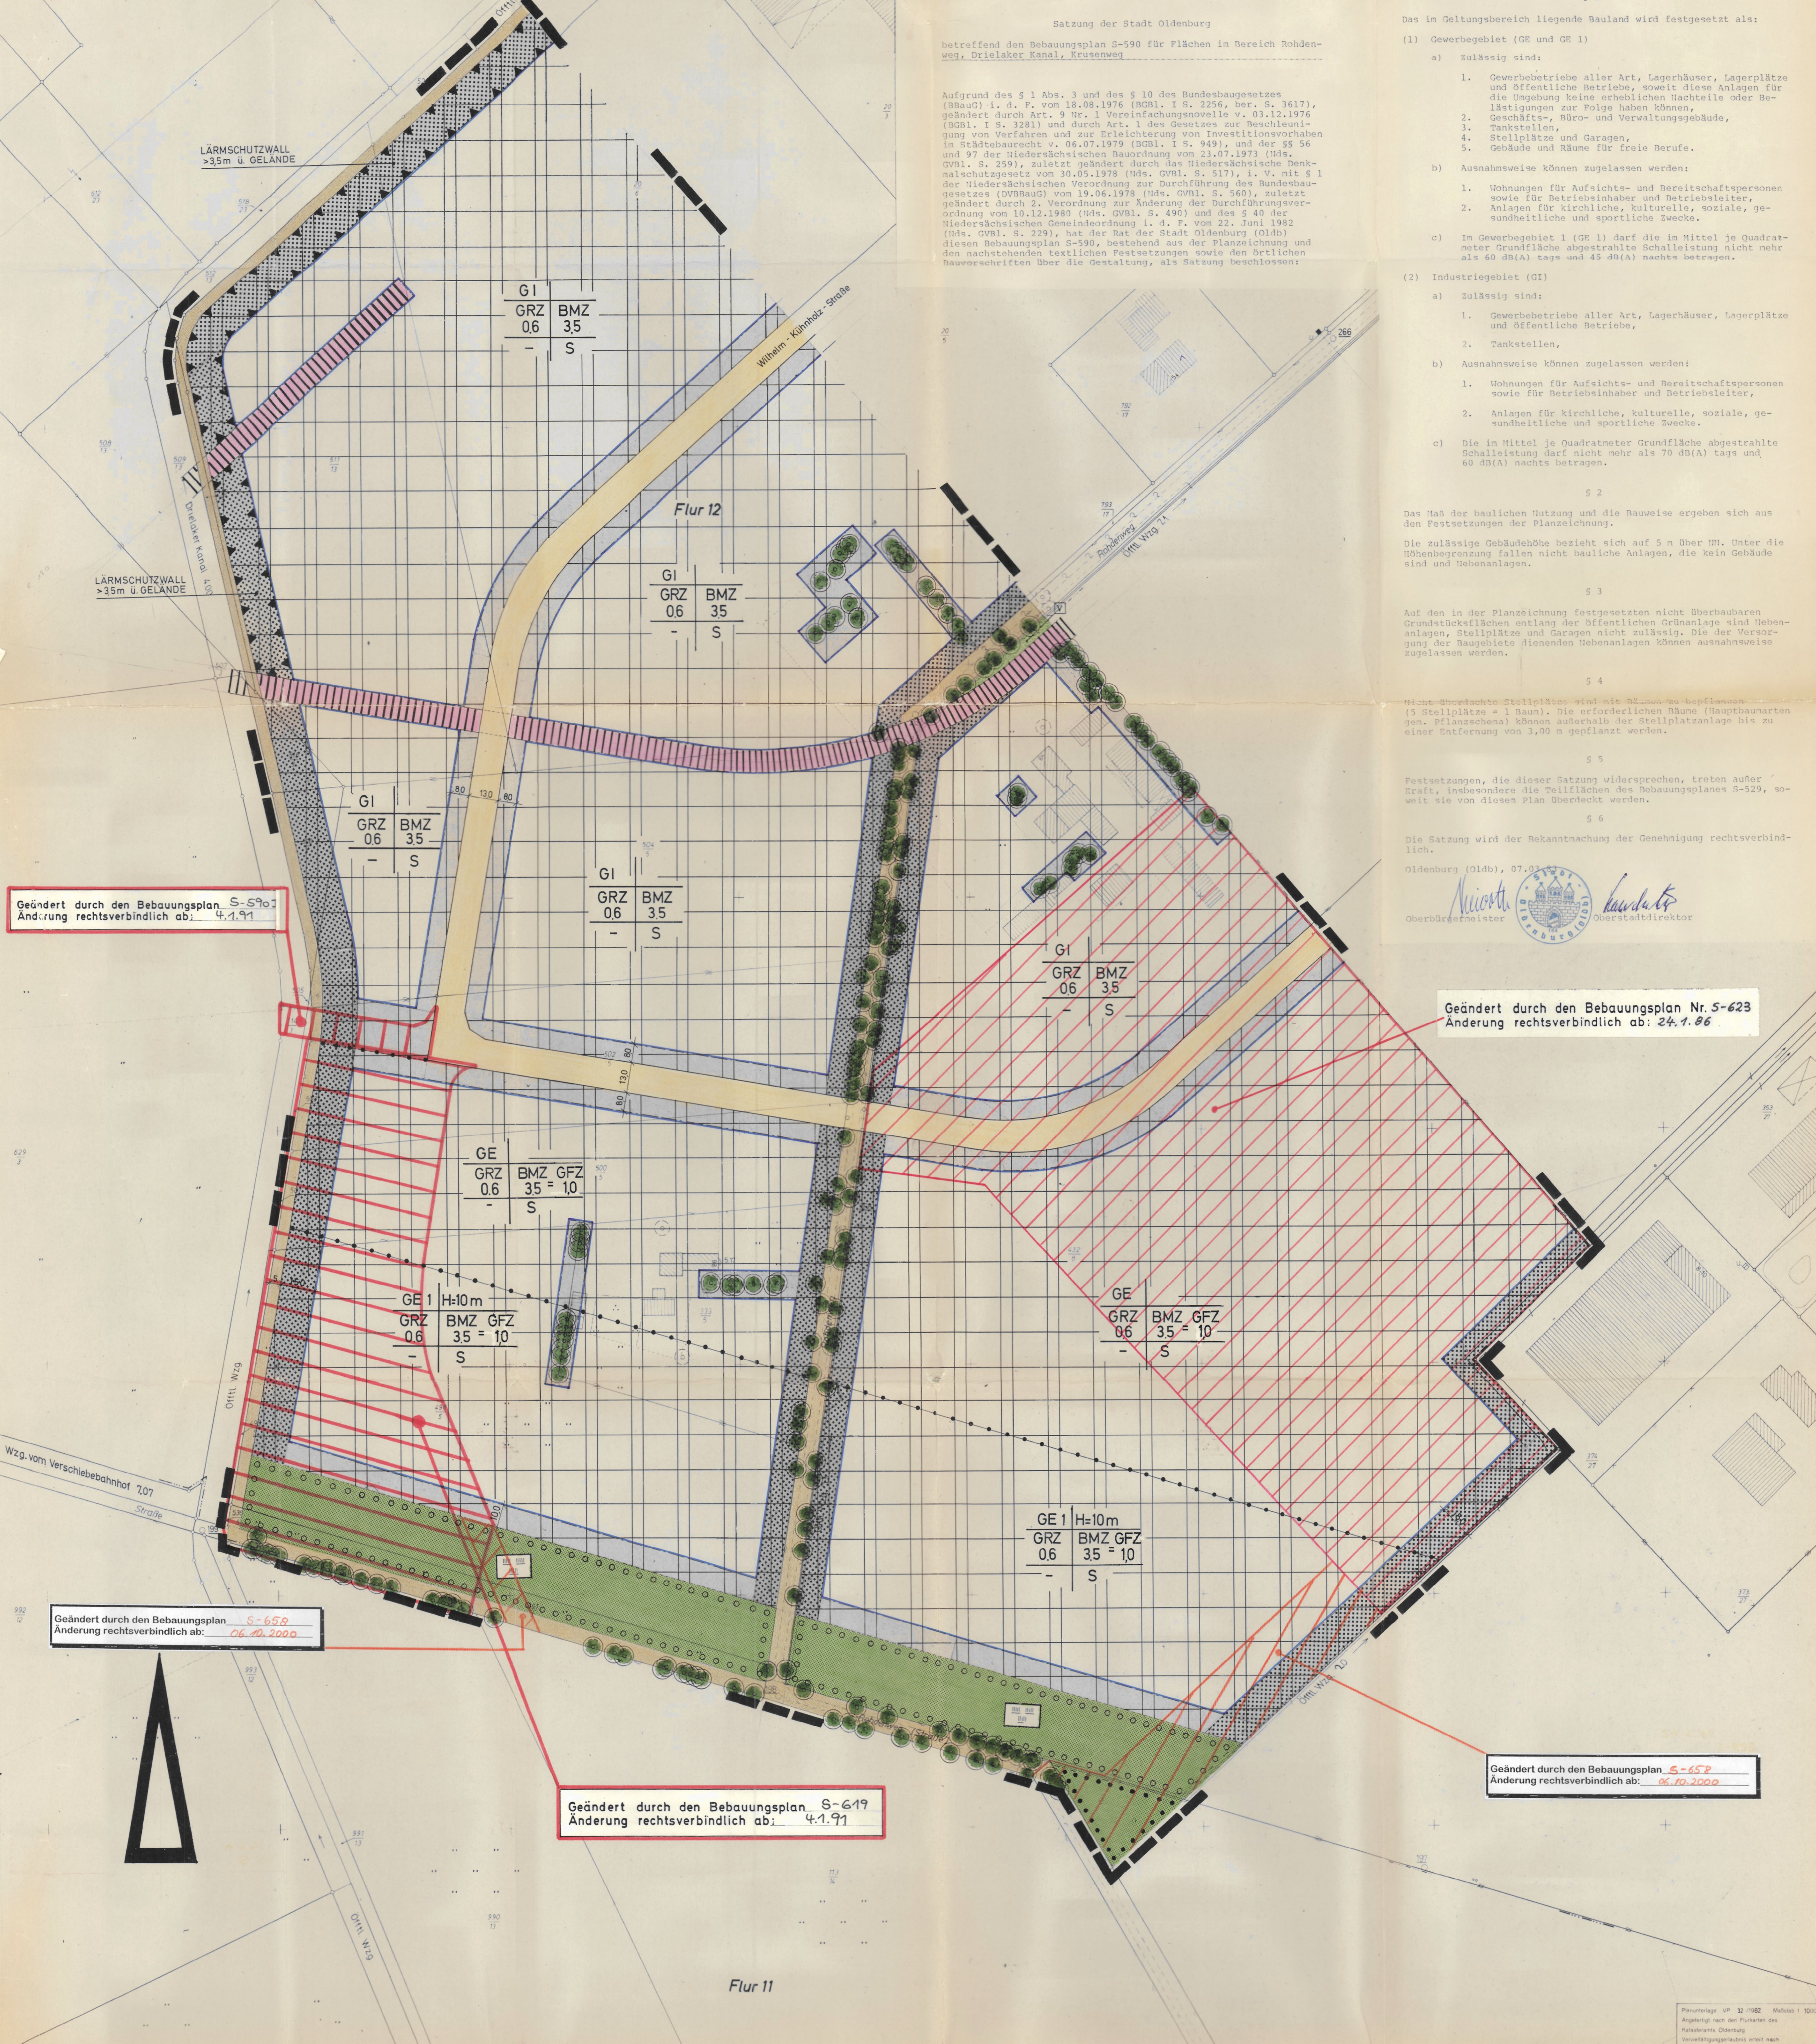

Geändert durch den Bebauungsplan S-590 Änderung rechtsverbindlich ab: 4.1.91

Geändert durch den Bebauungsplan Nr. S-623 Änderung rechtsverbindlich ab: 24.1.86

Geändert durch den Bebauungsplan S-658 Änderung rechtsverbindlich ab: 06.10.2000

Geändert durch den Bebauungsplan S-619 Änderung rechtsverbindlich ab: 4.1.91

Geändert durch den Bebauungsplan S-652 Änderung rechtsverbindlich ab: 06.10.2000

PLANZEICHENERKLÄRUNG

Table with 2 columns: 'VERWENDETE PLANZEICHEN' and 'BAUWEISE, BAULINIEN, BAUGRENZEN'. It lists symbols for residential areas, industrial zones, and various zoning types.

Table with 2 columns: 'SONSTIGE FLÄCHEN' and 'SONSTIGE PLANZEICHEN'. It lists symbols for green spaces, water bodies, and other specific planning features.

Table with 2 columns: 'NACHRICHTLICHE ÜBERNAHMEN' and 'ÜBERSCHWEMMUNGSGEBIET'. It lists symbols for water rights, flood zones, and other administrative markings.

Official stamps and signatures, including the seal of the City of Oldenburg and signatures of the Mayor and City Director.

STADT OLDENBURG DER OBERSTADTDIREKTOR

Overview map showing the location of the planning area in red within the city of Oldenburg. Includes title 'BEBAUUNGSPLAN S-590' and scale 'M 1 : 1000'.